


OPTION 01 - LINK ROAD BASCOMBE TO DARTMOUTH ROAD

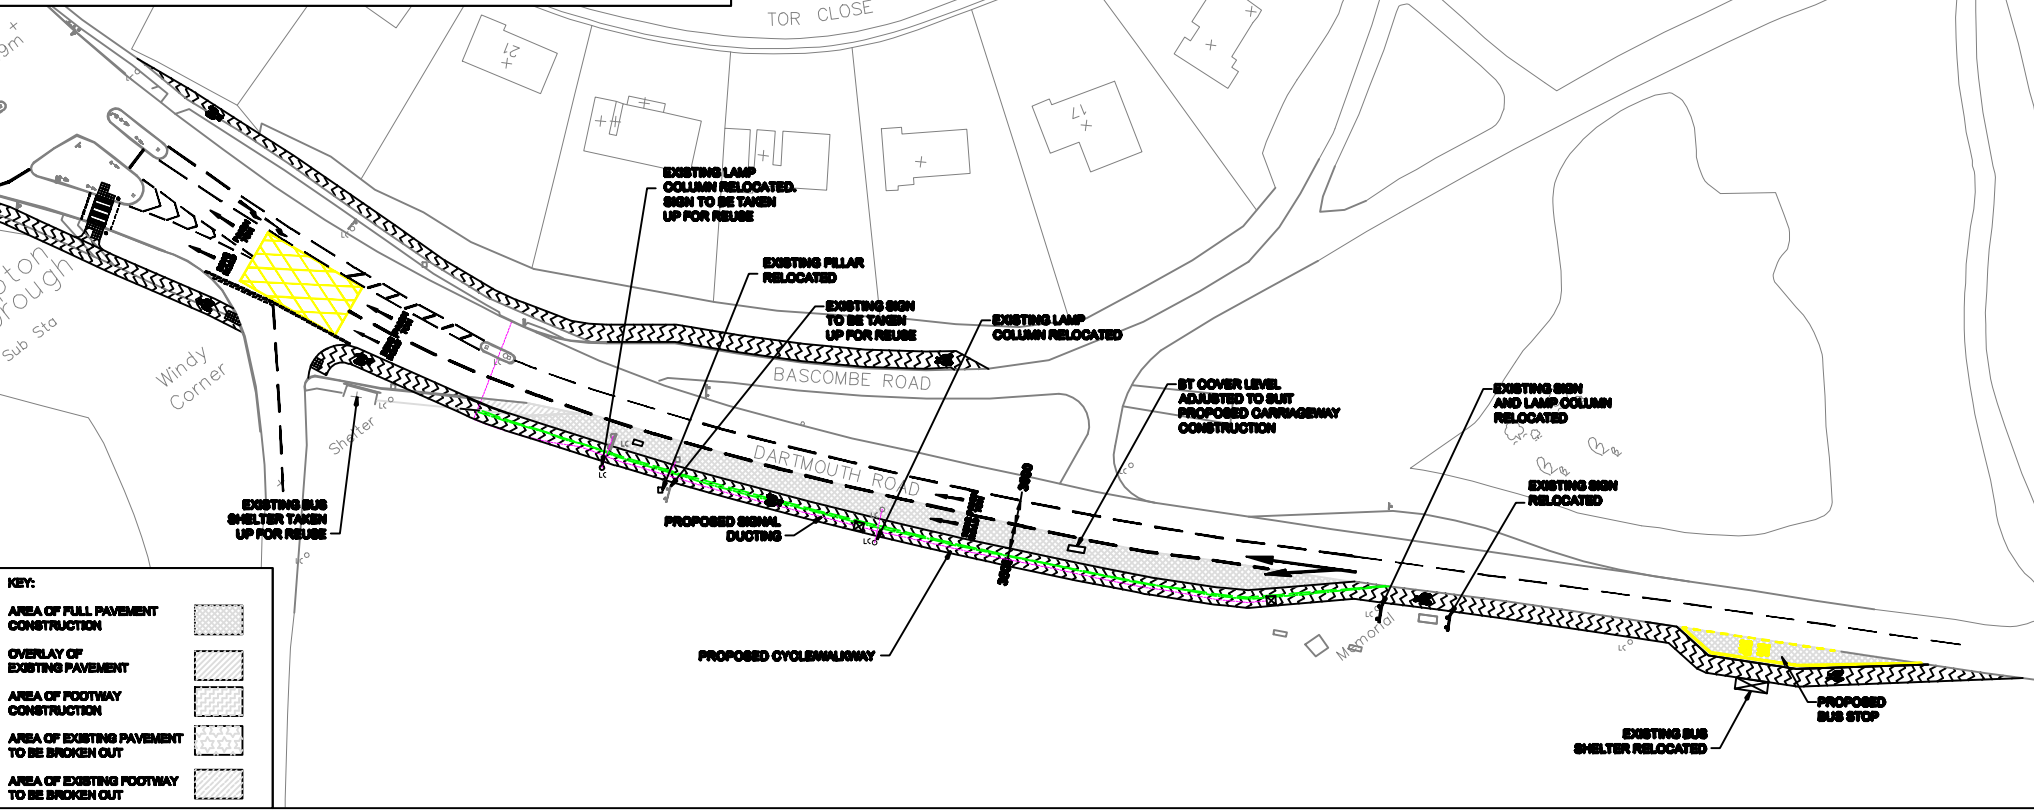


KEY:

AREA OF FULL PAVEMENT CONSTRUCTION	[Hatched pattern]
OVERLAY OF EXISTING PAVEMENT	[Hatched pattern]
AREA OF FOOTWAY CONSTRUCTION	[Hatched pattern]
AREA OF EXISTING PAVEMENT TO BE BROKEN OUT	[Hatched pattern]
AREA OF EXISTING FOOTWAY TO BE BROKEN OUT	[Hatched pattern]

DRAFT

DETAIL B - PROPOSED CARRIAGEWAY REALIGNMENT

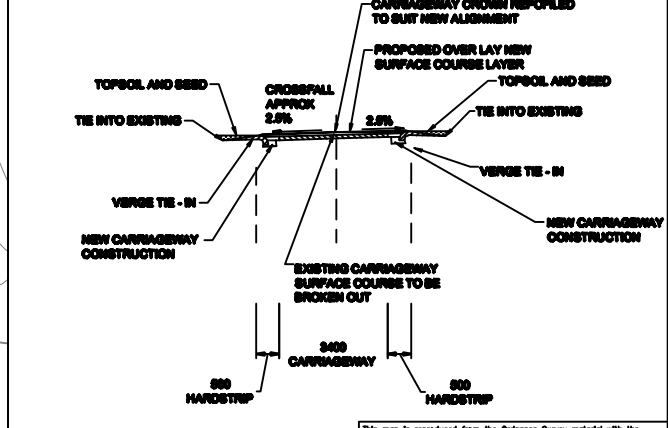

SCALE 1:100

This map is reproduced from the Ordnance Survey material with the permission of Ordnance Survey on behalf of the Controller of Her Majesty's Stationery Office. It is Crown Copyright. Unauthorised reproduction, in whole or in part, is prohibited. Ordnance Survey is a registered trademark of Ordnance Survey Limited. 

<p>PARSONS BRINCKERHOFF Parsons Brinckerhoff Chicago, Illinois, United States of America, 60601, USA Tel: +1 312 291 2000 Fax: +1 312 291 2001</p>	<p>JOB</p> <p style="text-align: center;">WINDY CORNER JUNCTION STUDY</p>	<p>DRAWING TITLE</p> <p style="text-align: center;">WINDY CORNER SCHEME OPTION 01</p>	<table border="1" style="width: 100%; border-collapse: collapse;"> <thead> <tr> <th>No.</th> <th>Date</th> <th>Revisions</th> </tr> </thead> <tbody> <tr> <td> </td> <td> </td> <td> </td> </tr> </tbody> </table>	No.	Date	Revisions				<table border="1" style="width: 100%; border-collapse: collapse;"> <tr> <td>date</td> <td>22/07/2005</td> <td>designed</td> <td>TJ</td> </tr> <tr> <td>scale(s)</td> <td>1:500 (OR AS SHOWN)</td> <td>produced</td> <td>CW</td> </tr> <tr> <td></td> <td></td> <td>checked</td> <td>TJ</td> </tr> <tr> <td></td> <td></td> <td>approved</td> <td>DC</td> </tr> </table>	date	22/07/2005	designed	TJ	scale(s)	1:500 (OR AS SHOWN)	produced	CW			checked	TJ			approved	DC	<p>drawing number</p> <p style="font-size: 1.2em;">TUE43517A/100 -</p>
	No.	Date	Revisions																								
date	22/07/2005	designed	TJ																								
scale(s)	1:500 (OR AS SHOWN)	produced	CW																								
		checked	TJ																								
		approved	DC																								